

## MASTER SITE PLAN

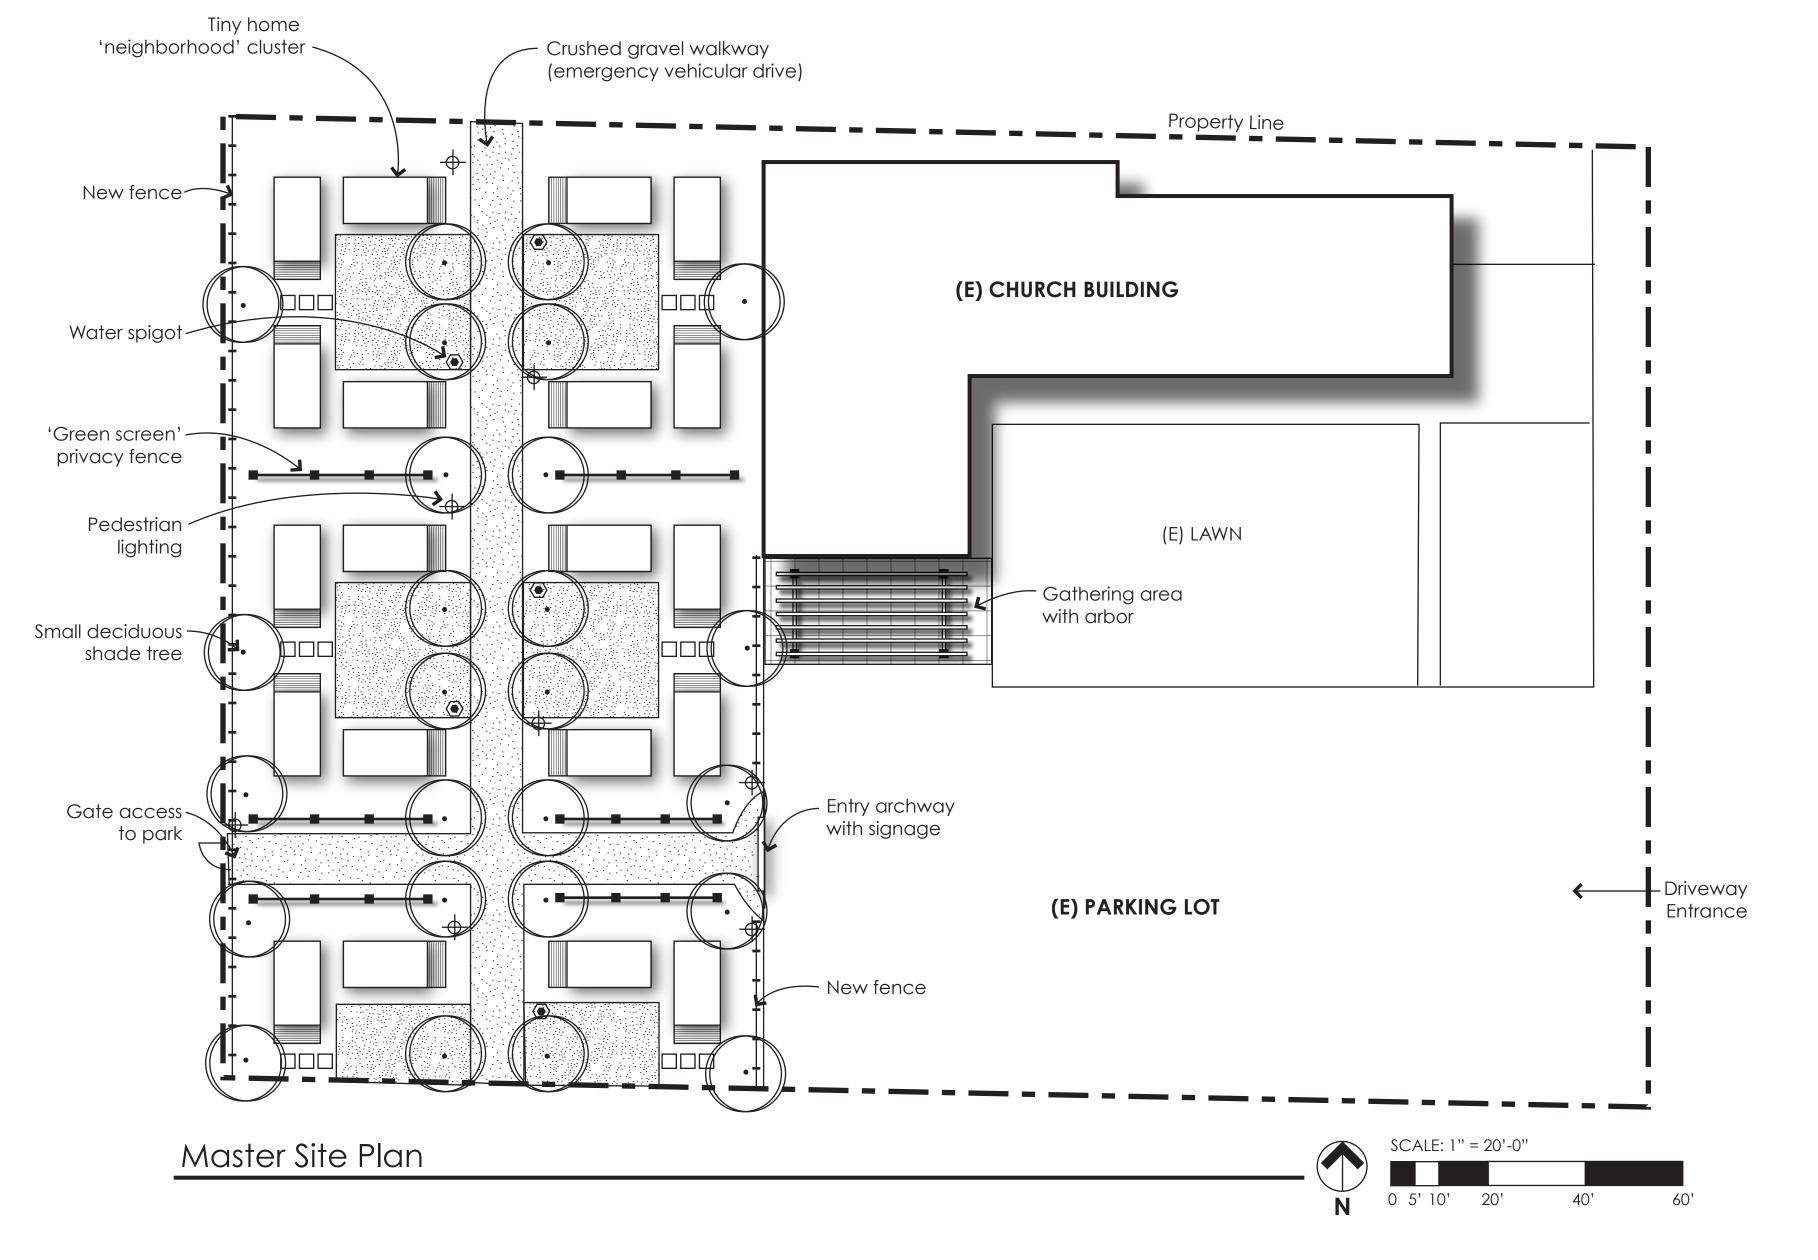

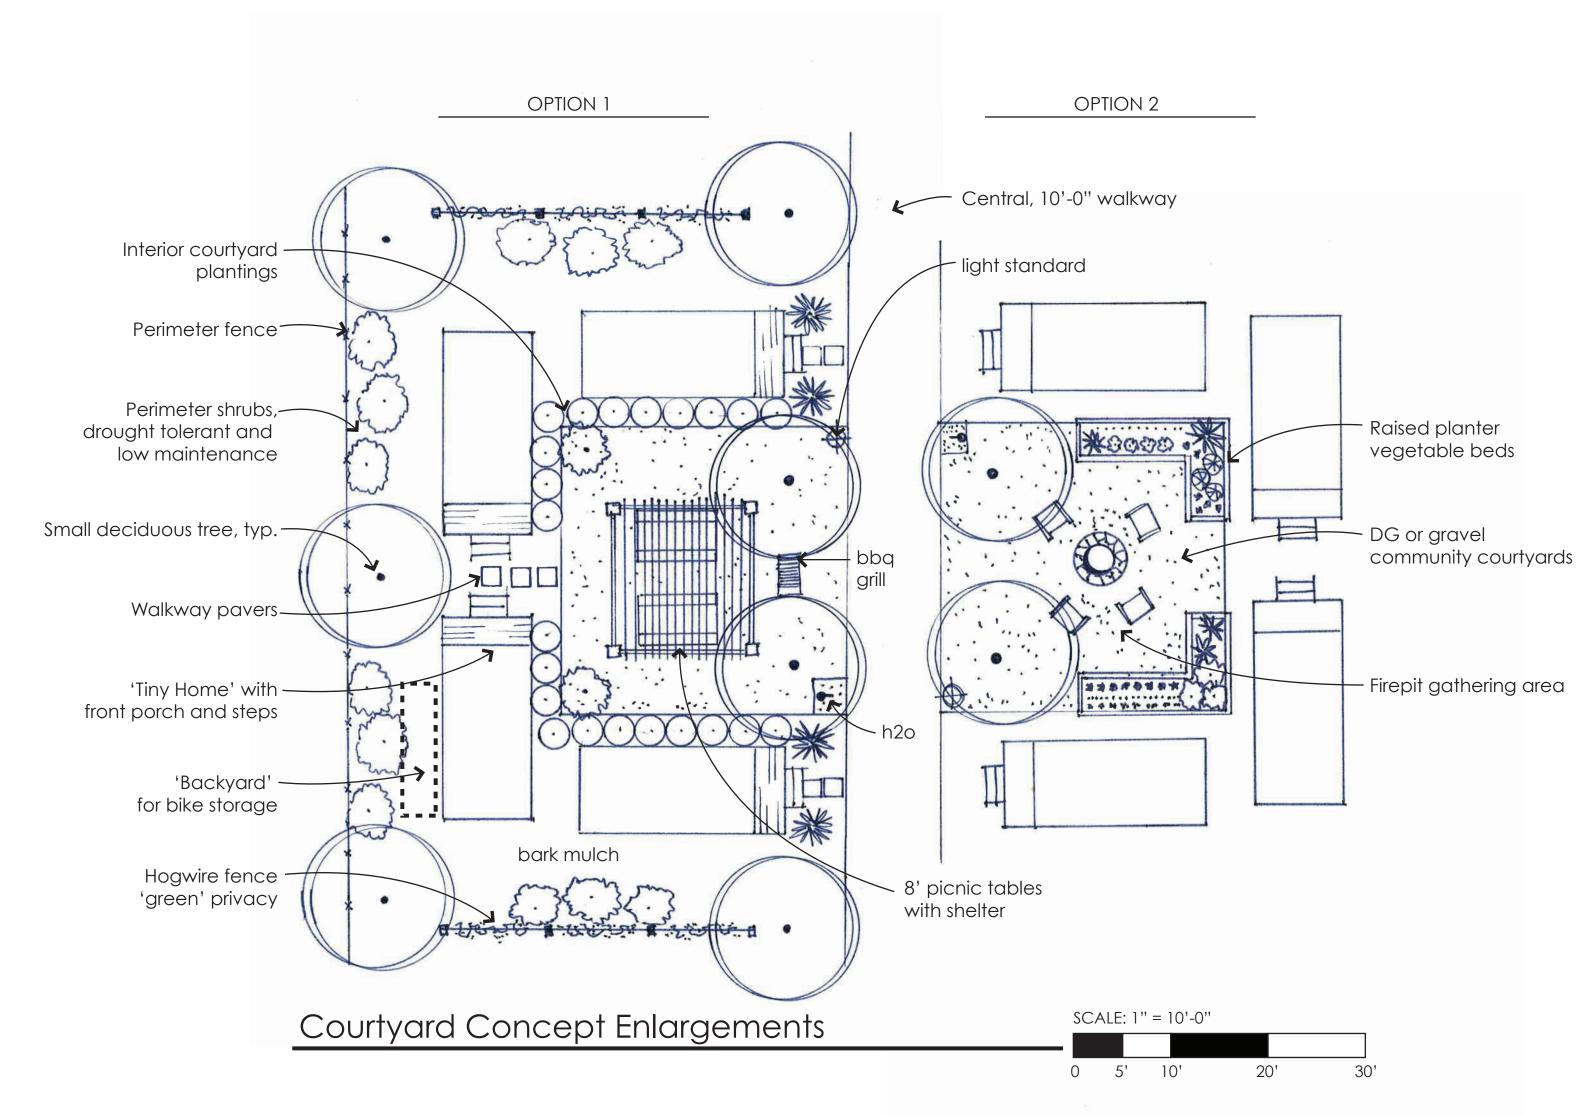











Lea Allen, ASLA Landscape Architect CA #5725